

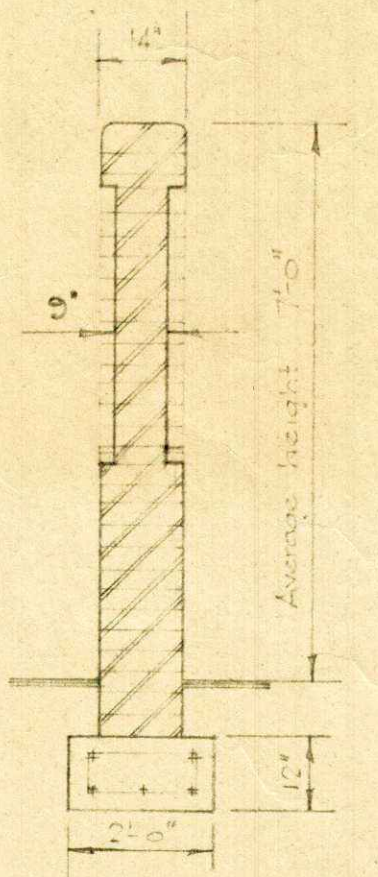


WESTERN WALL

Scale 1/8" = 1'-0"

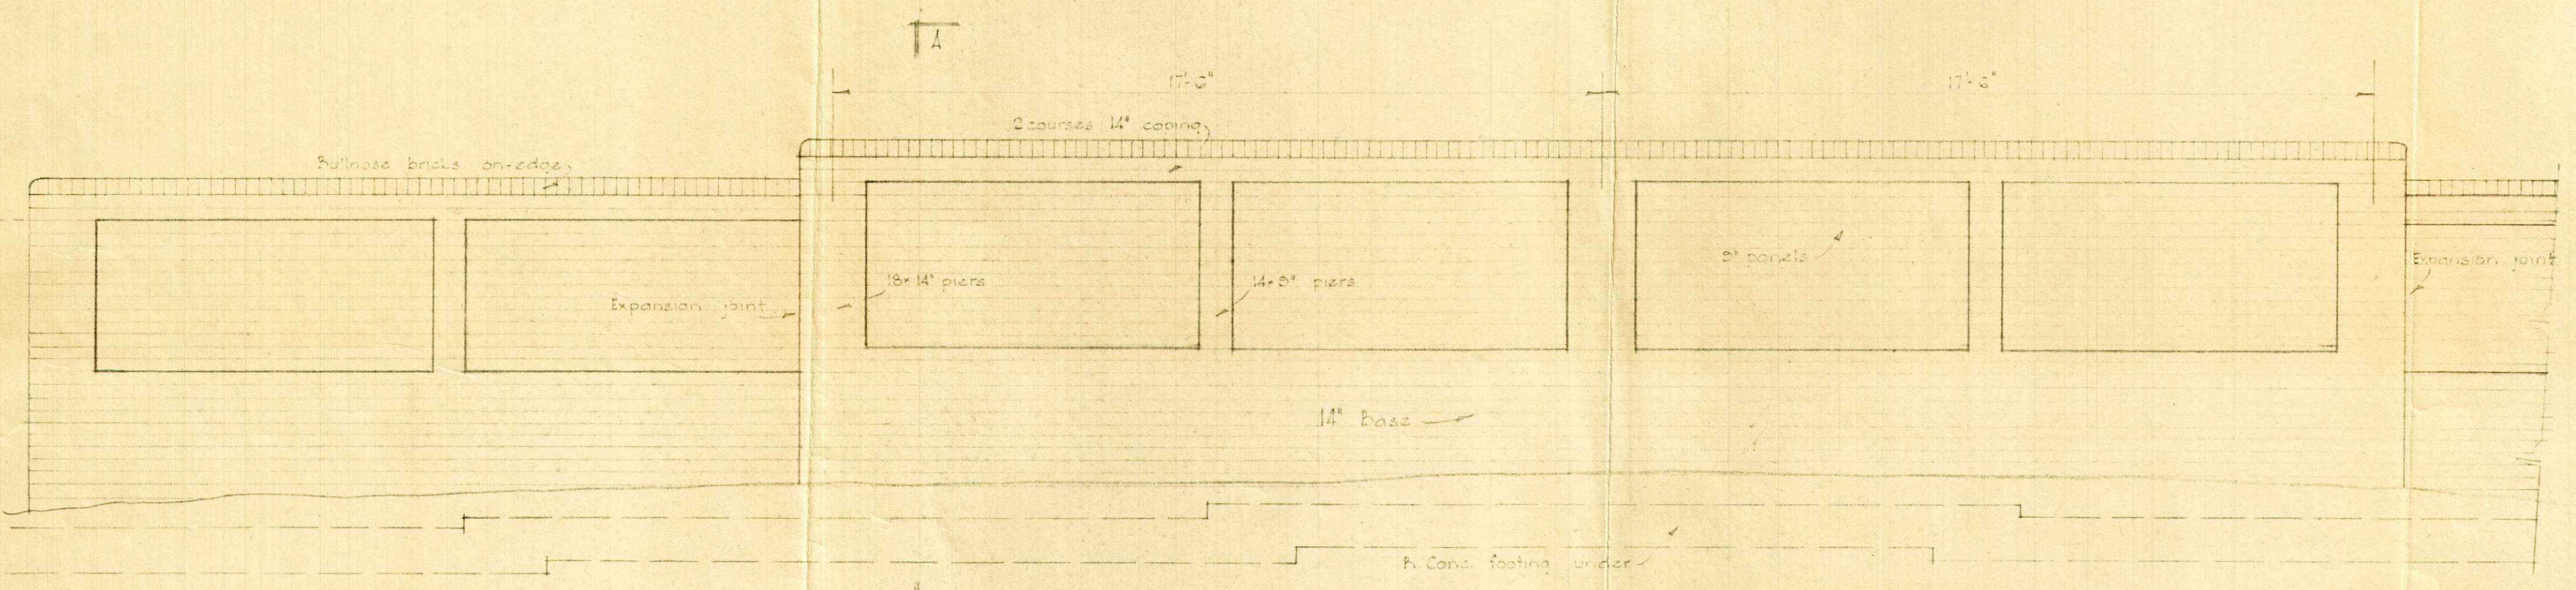

SECTION AA

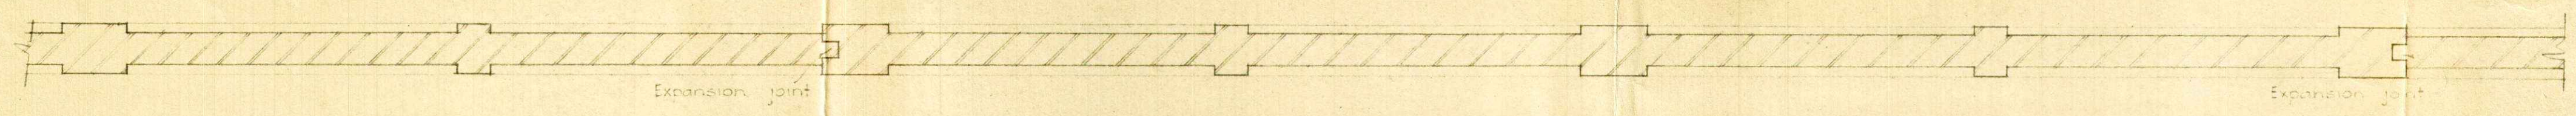

3/8" DETAIL - FENCE PANELS

D.L.B.

CAMPERDOWN CEMETERY - NEWTOWN

NEW BRICK WALL

ARCHITECT TO METROP. DISTRICT

GOVERNMENT ARCHITECT